



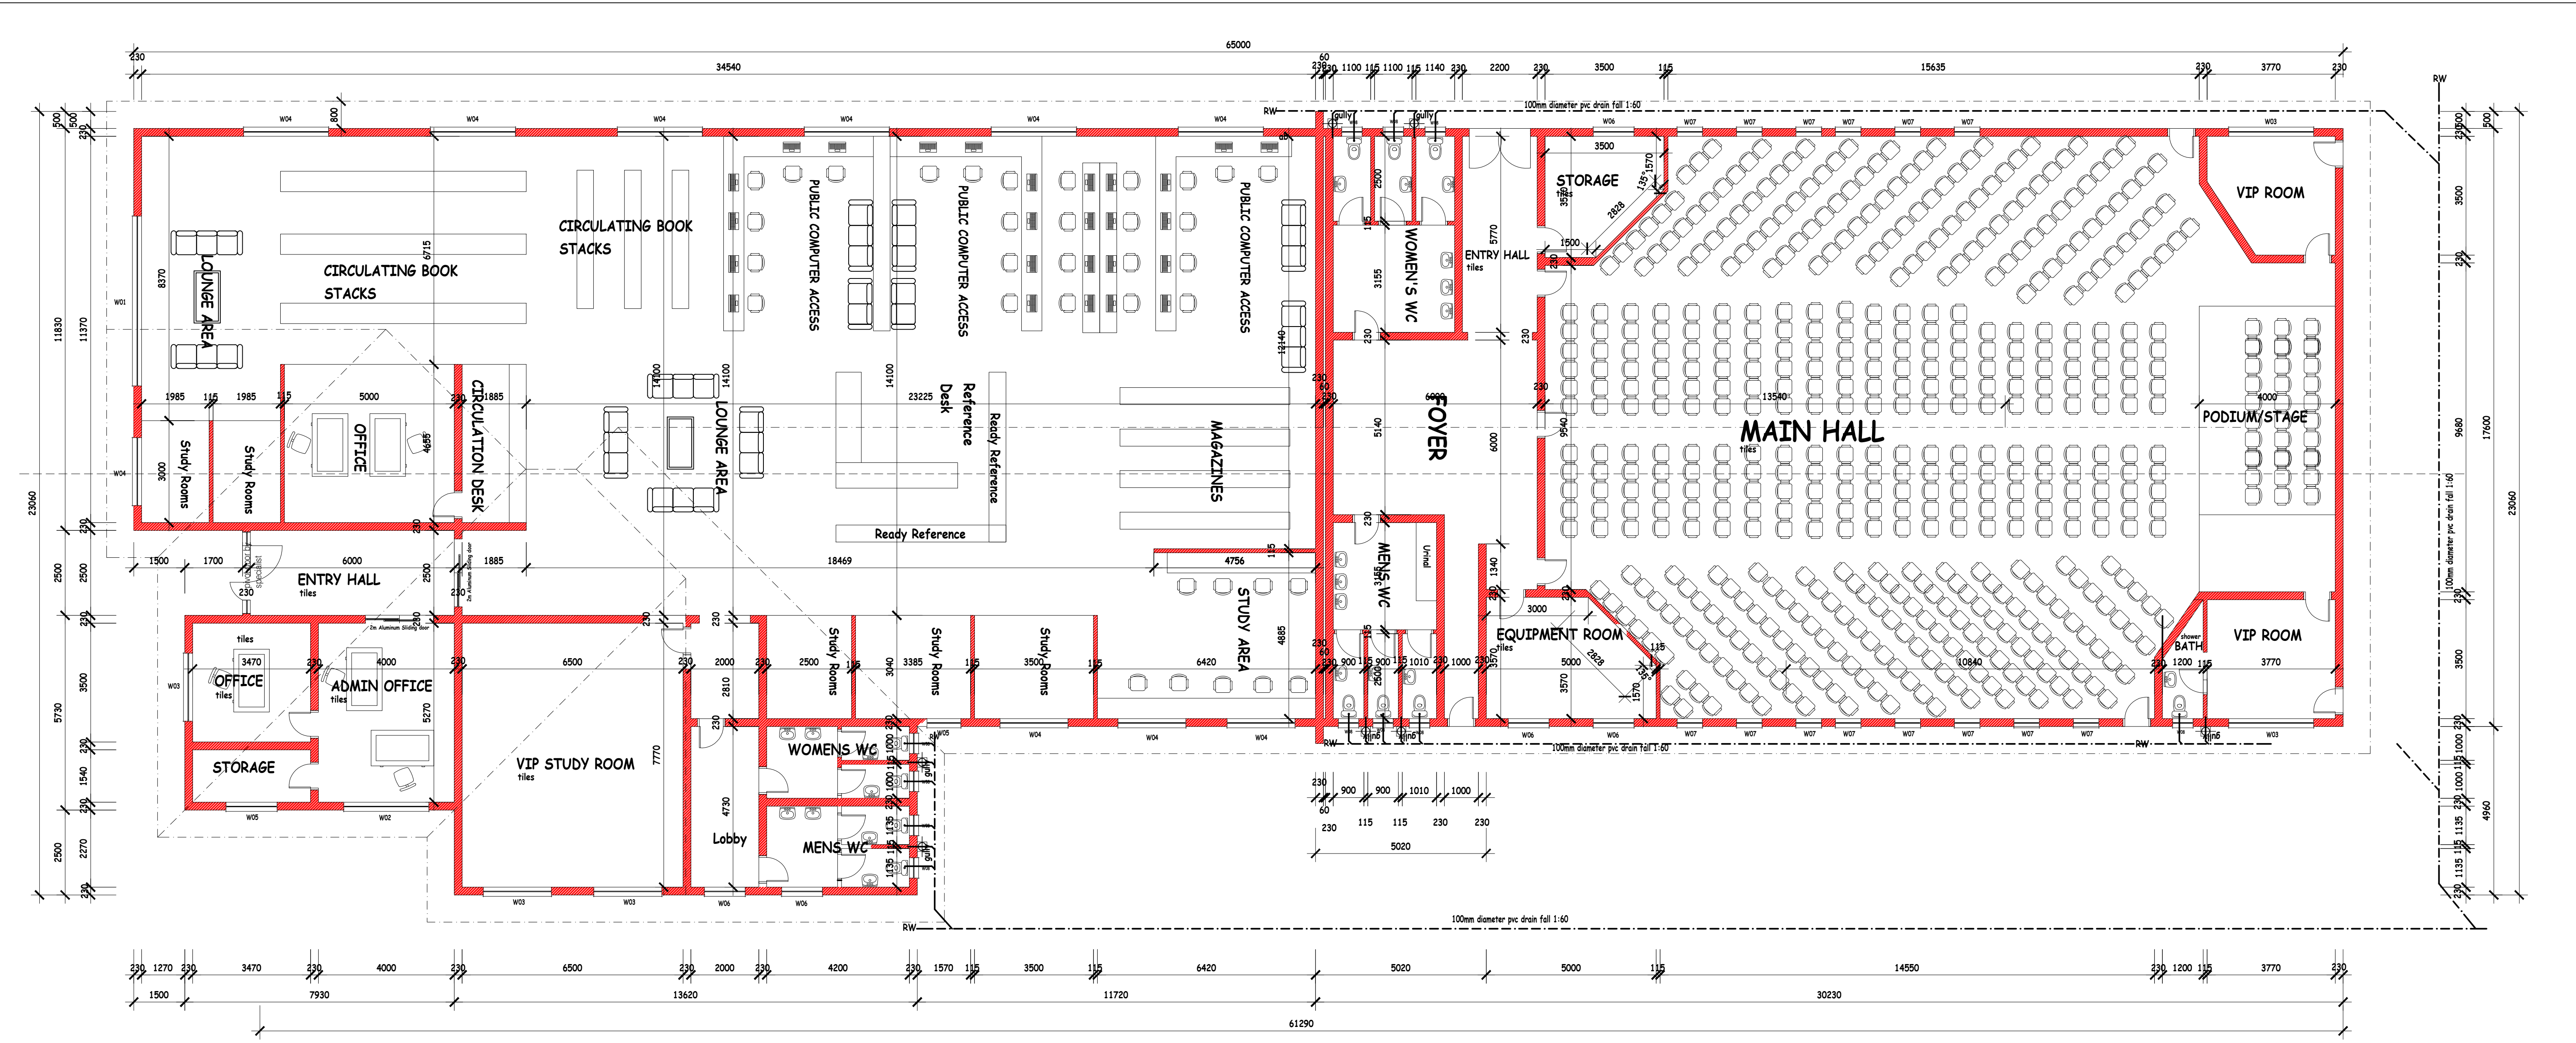

FLOOR PLAN :
scale 1:100
Area --- 1218 square metres

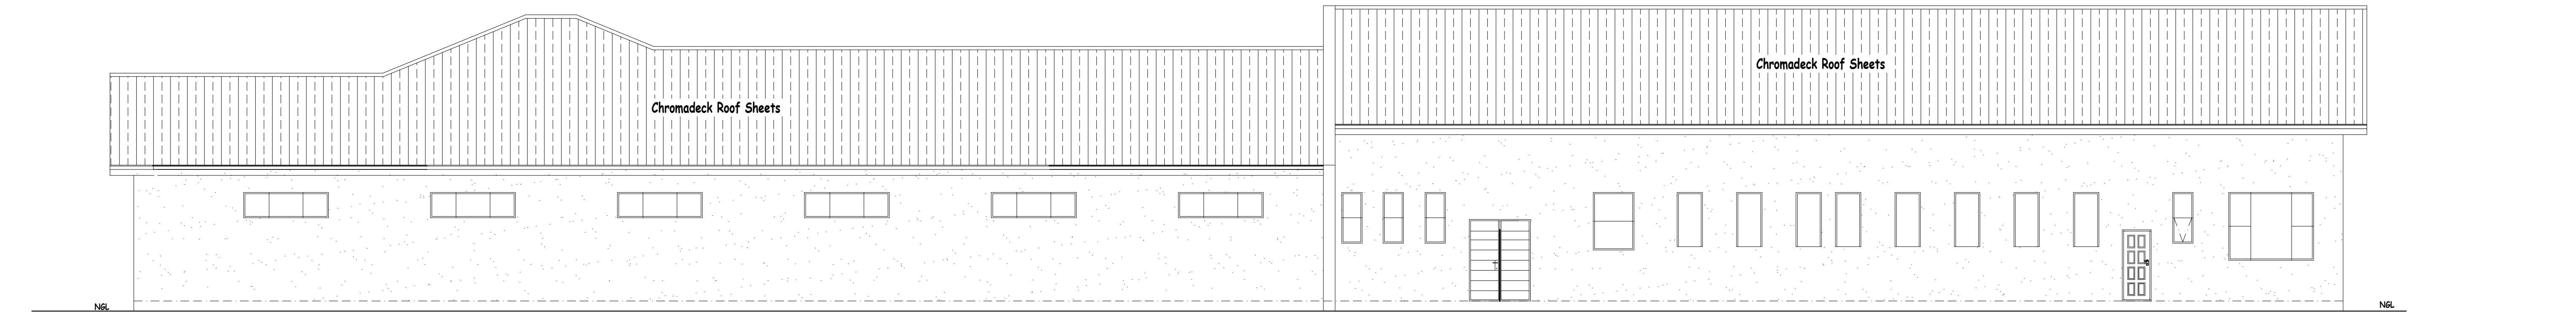


SIDE ELEVATION :
scale 1:100

Project: MATERERA SEC SCHOOL - LIBRARY AND HALL
PROPOSED HALL-LIBRARY
P. O. BOX MAHUSEKWA
MARONDERA

**WORKING
DRAWINGS**

Project & Drawn by: S4SECCIVIL & STRUCTURAL (PTY) LTD T/A E.M. ... For all other Architectural Drawings, Site & Bill of Materials Always print these drawings into PDF files & use PDF files ... Shepherd House 4th Floor Suite 405 94 Cameron Street P.O. Box 18 657 Harare PROJECT MANAGEMENT, CONSULTANTS & CONSTRUCTION	reference number	MAT 2021		
	date	scales	Designed by:	drawn by:
	09/07/2021	1:100 1:200	E. M.	E. M.

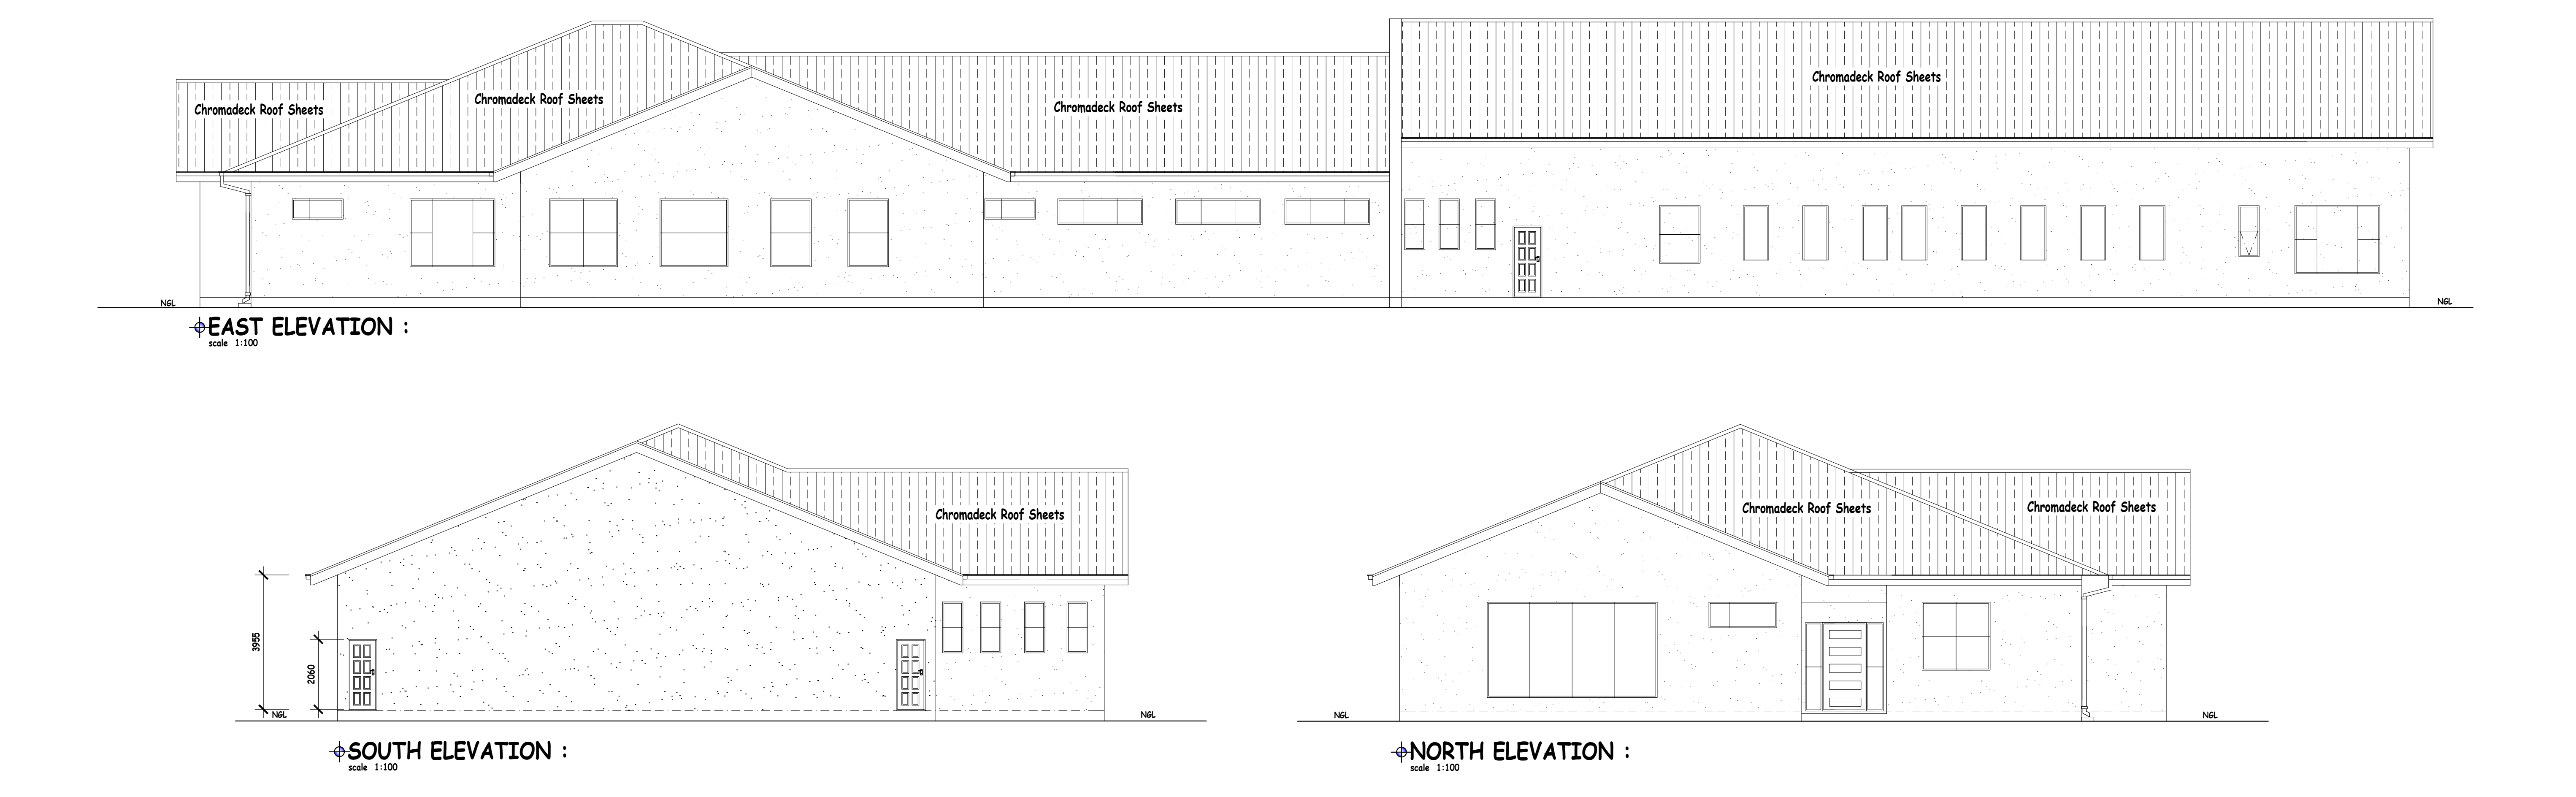


EAST ELEVATION :
scale 1:100

SOUTH ELEVATION :
scale 1:100

NORTH ELEVATION :
scale 1:100

BOOE NOTES
Chromadeck roofing sheets
Prefabricated timber roof trusses by specialists at 22.5 degrees roof pitch
Insulation by galvanised hoop iron straps built into brickwork
Plasterboard ceilings on 50 x 25mm ceiling brackings at 400mm centres
75mm cross section all round
38 x 230mm s.s. bargeboards and fascias
125 x 100mm g. girders
100 x 75mm g.l. r.n.p.s.

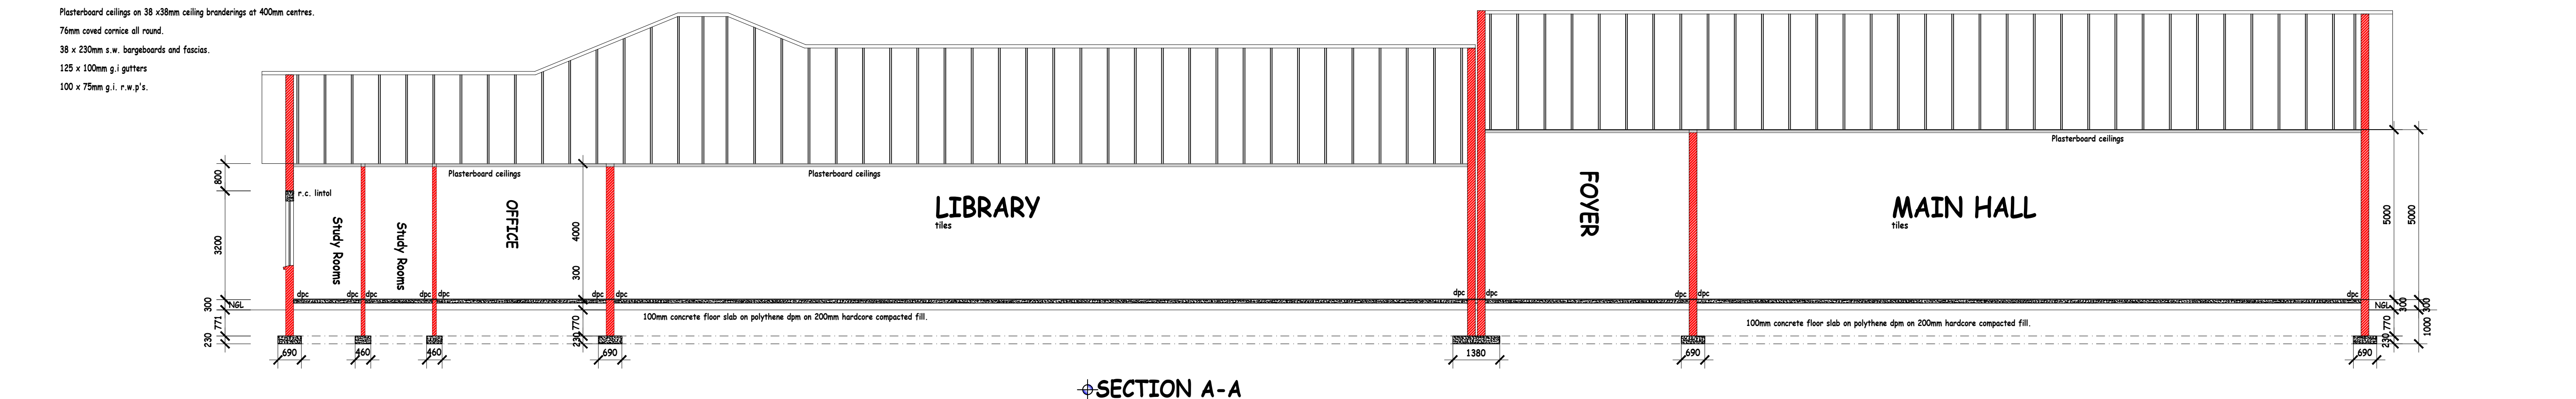

SECTION A-A
scale 1:100

Project: MATERERA SEC SCHOOL - LIBRARY AND HALL
PROPOSED HALL-LIBRARY
P. O. BOX MAHUSEKWA
MARONDERA

**WORKING
DRAWINGS**

Project & Drawn by: S4SECCIVIL & STRUCTURAL (PTY) LTD T/A E.M. ... For all other Architectural Drawings, Site & Bill of Materials Always print these drawings into PDF files & use PDF files ... Shepherd House 4th Floor Suite 405 94 Cameron Street P.O. Box 18 657 Harare PROJECT MANAGEMENT, CONSULTANTS & CONSTRUCTION	reference number	MAT 2021		
	date	scales	Designed by:	drawn by:
	09/07/2021	1:100 1:200	E. M.	E. M.