

REV.	DATE	DESCRIPTION

NOTES

PROJECT  
 PROPOSED RESOURCE CENTER FOR ORPHANED AND DESTITUTE CHILDREN

CLIENT  
 OWNER'S SIGNATURE

ARCHITECT  
**TECHKNOW DESIGNS**  
 ARCHITECTS AND URBAN DESIGNERS  
 P.O. BOX 1990 - 00100 NARCOBI,  
 TEL.: 0722-894631, 0734816037

DWG. TITLE  
**MASTER LAYOUT PLAN**


CONSULTANTS  
 DRAWN  
 Mwalu J.O

CHECKED  
 M. J. O

SCALES  
 AS SHOWN

APPROVED  
 Dwg No.  
 TD/A/013/001

DATE  
 MAY, 2013

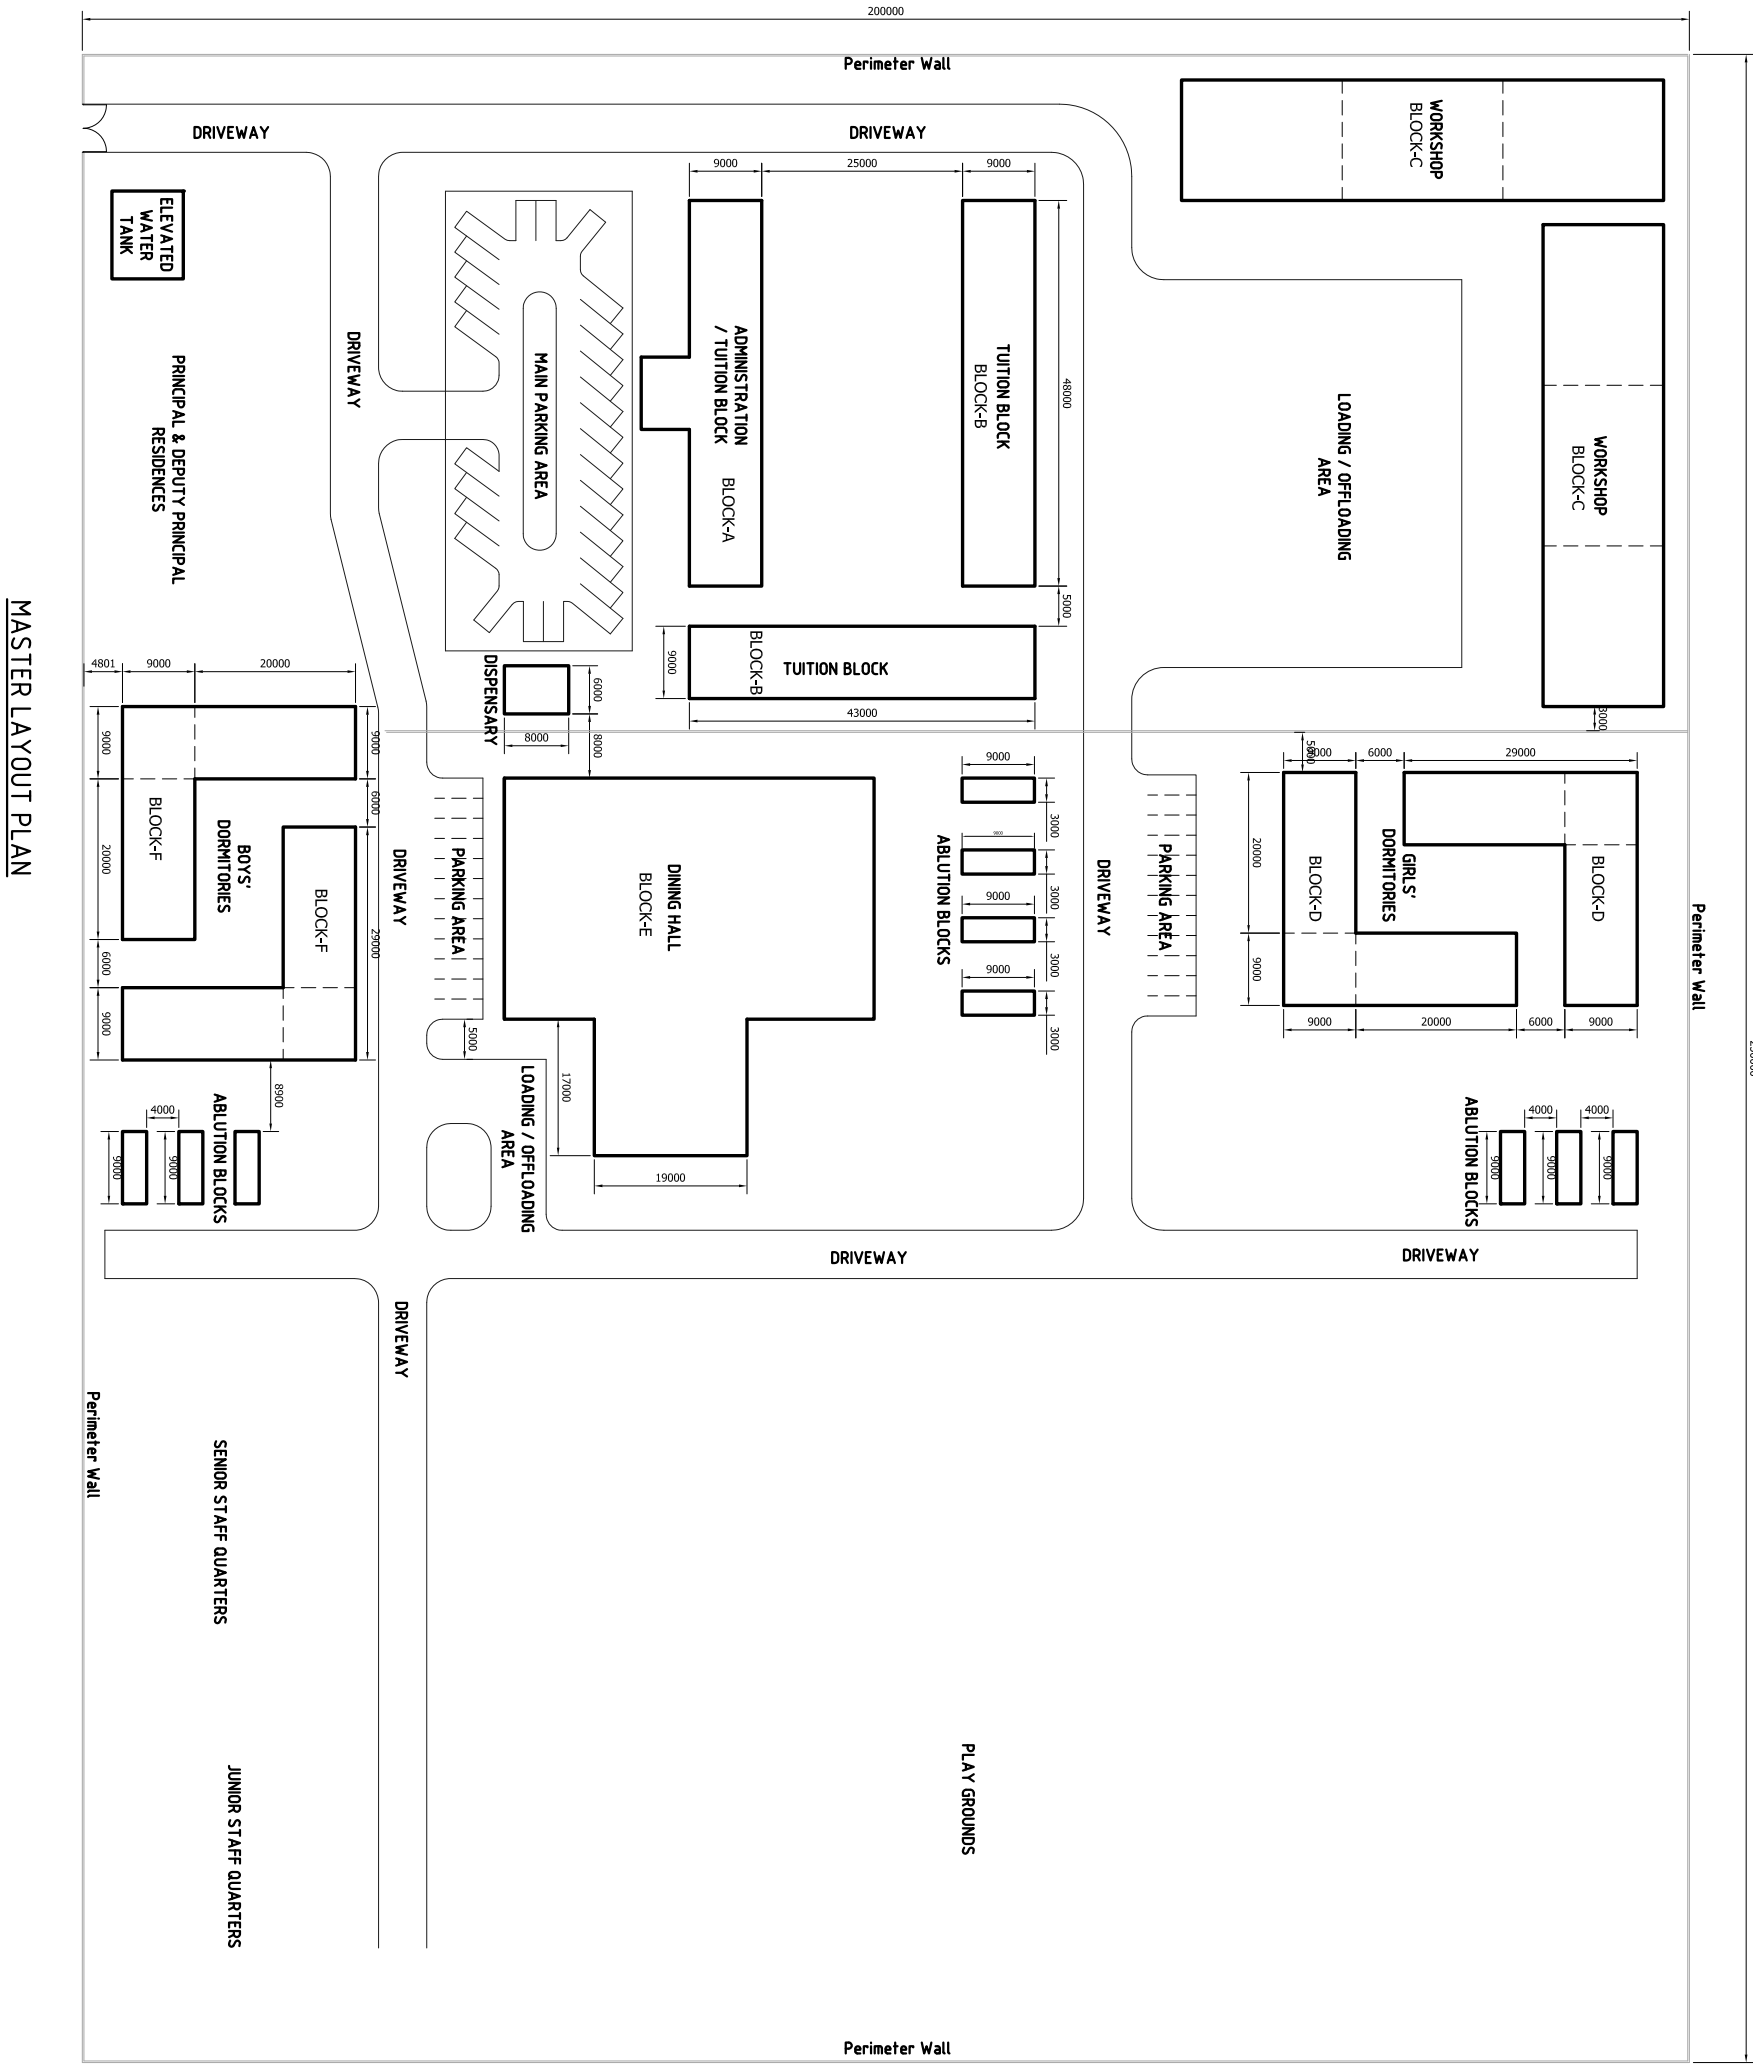

MASTER LAYOUT PLAN